




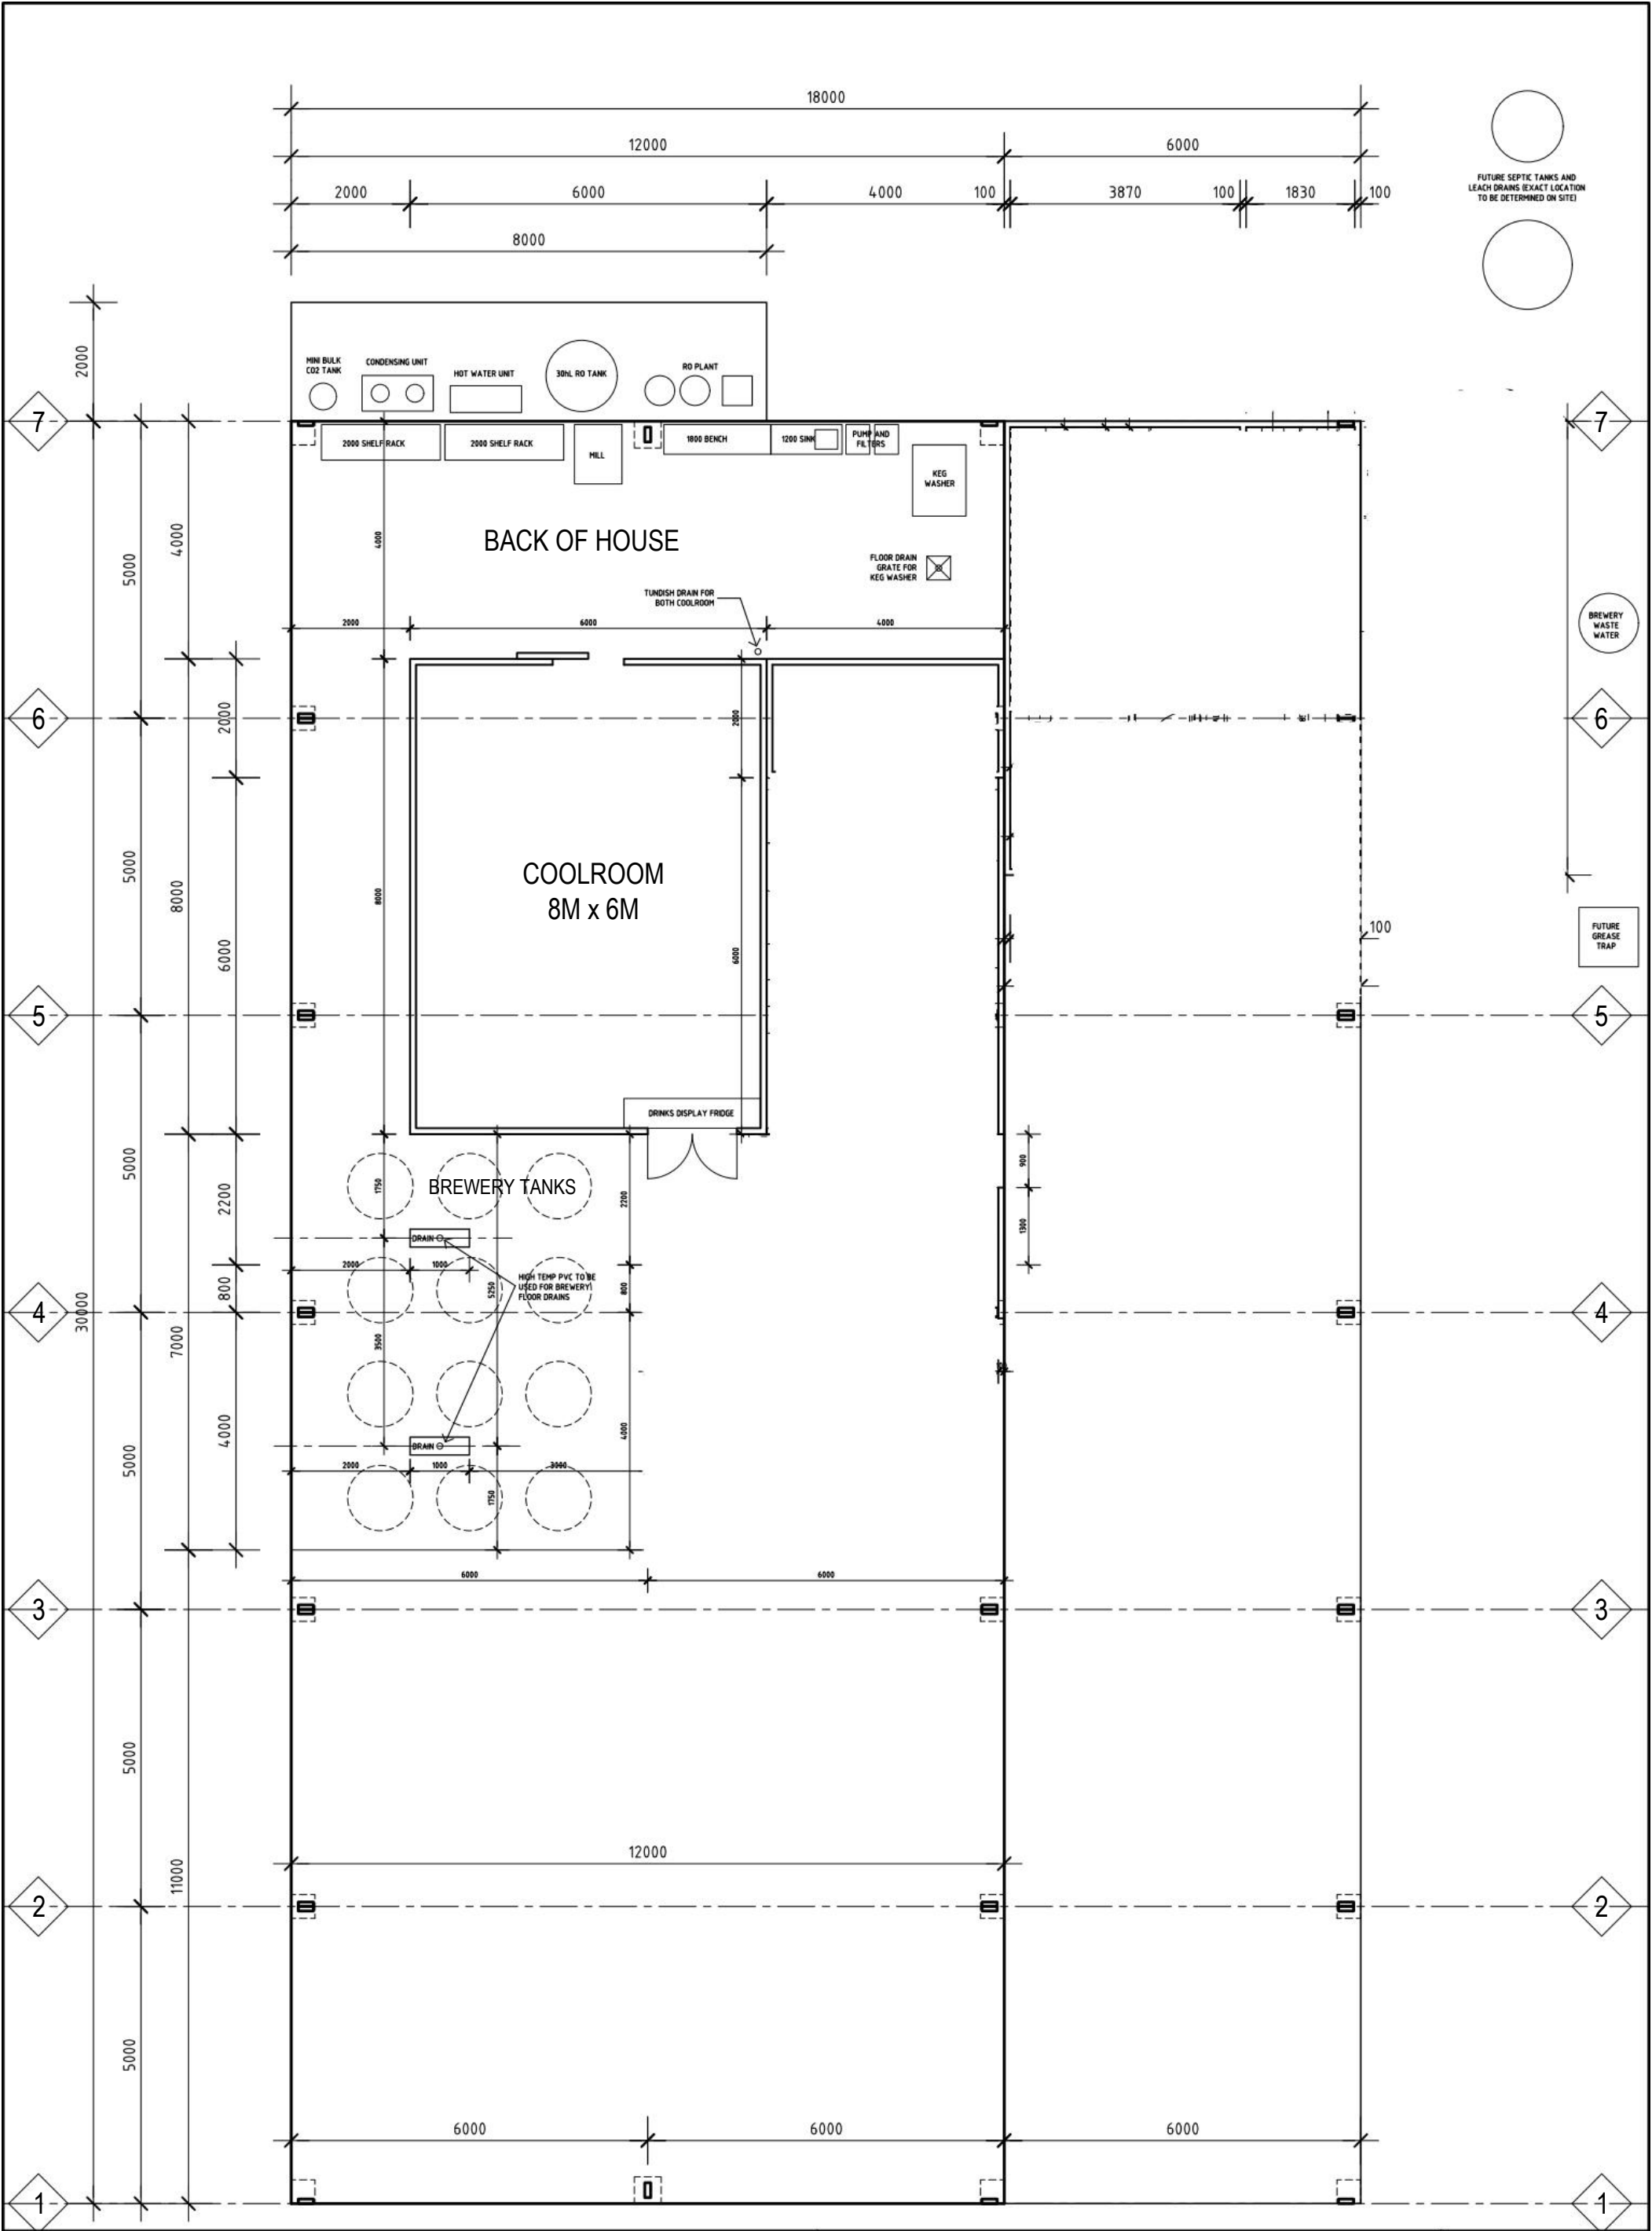


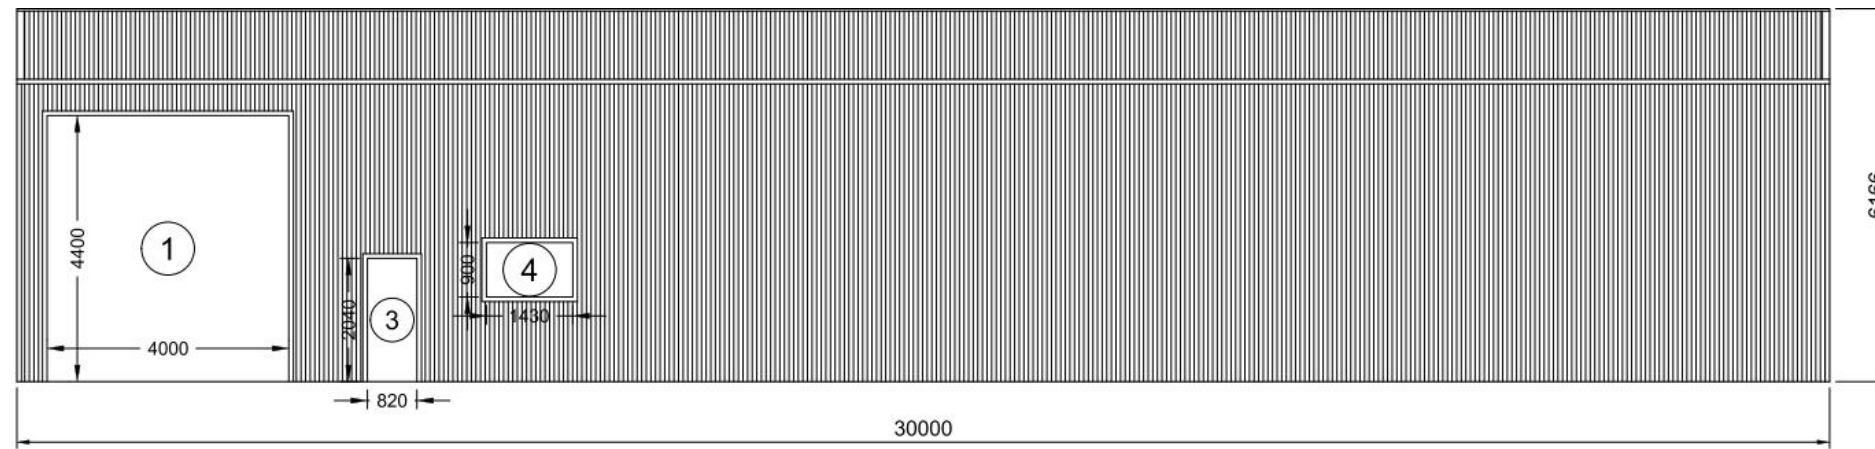

2 LEFT ELEVATION
2 SCALE: 1:125

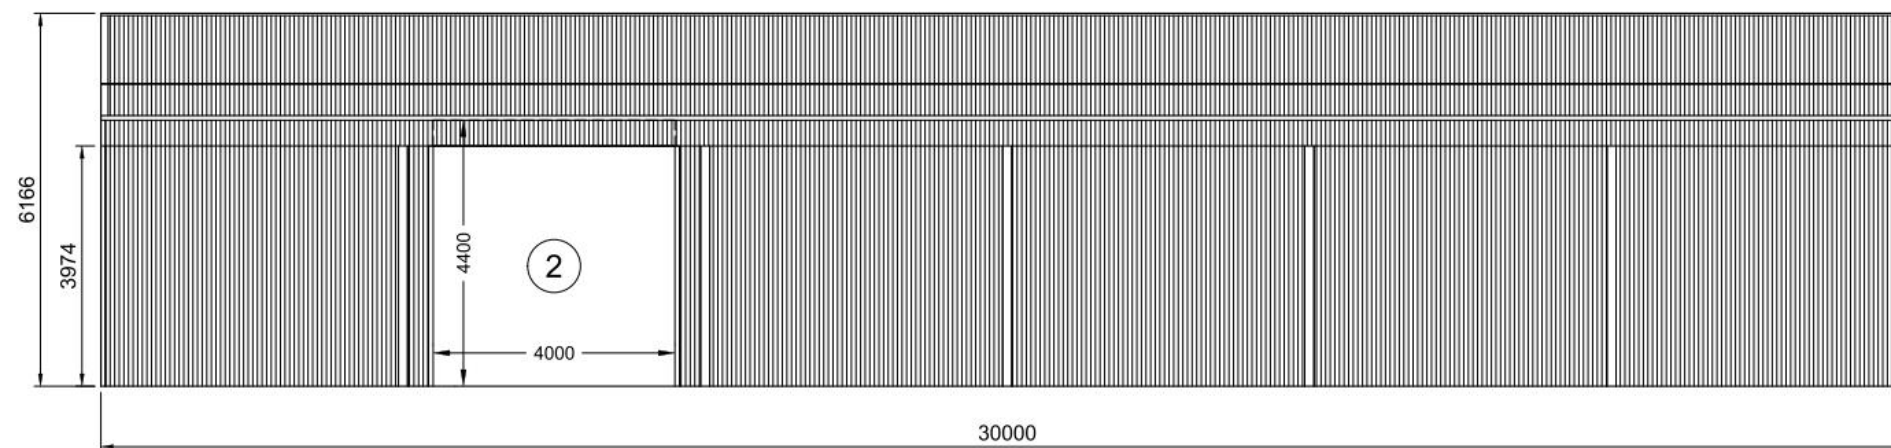


1 RIGHT ELEVATION
2 SCALE: 1:125

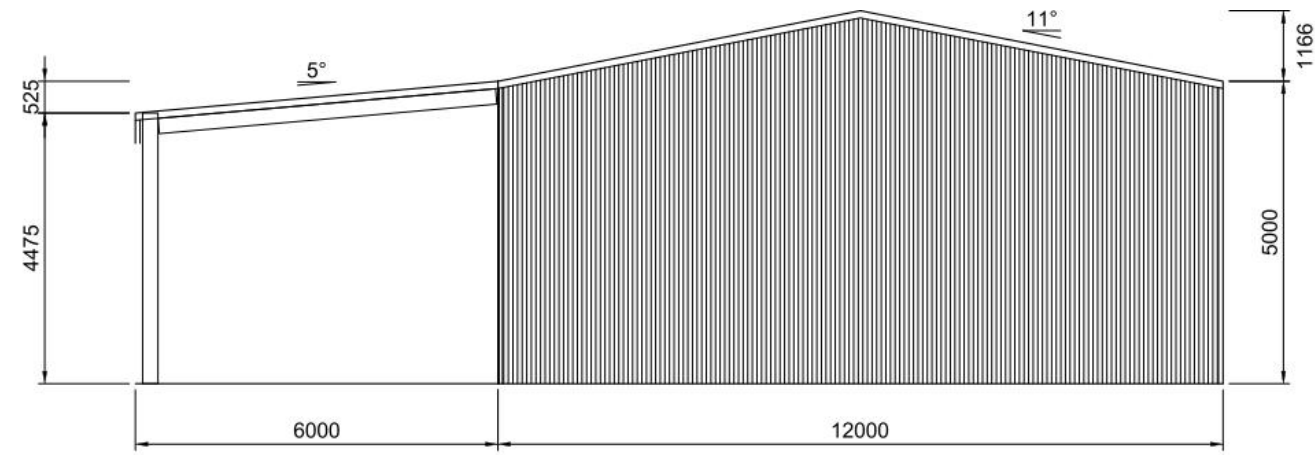

1 REAR ELEVATION
3

SCALE: 1:125

FRAME #7

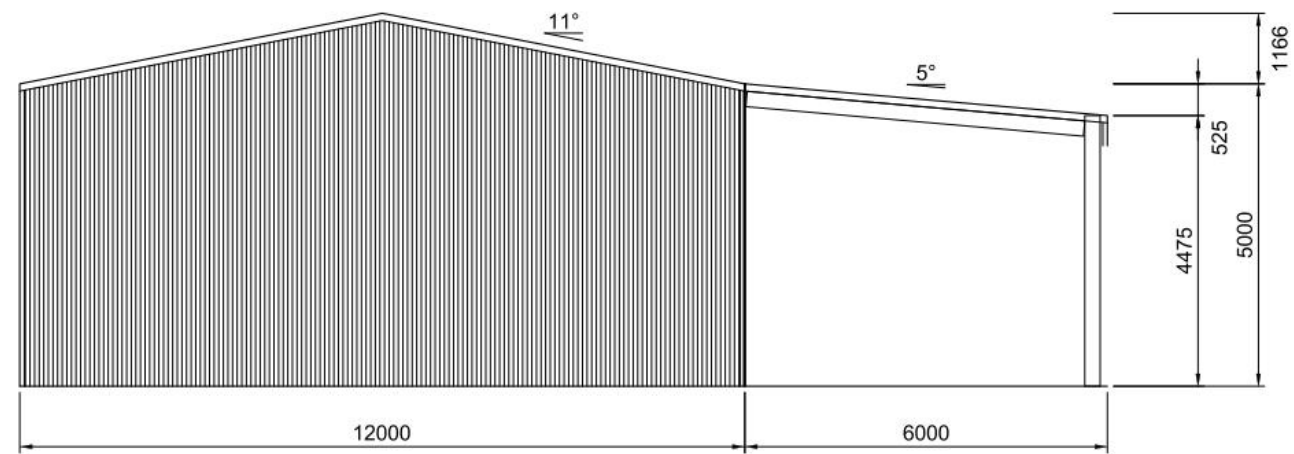

2 FRONT ELEVATION
3

SCALE: 1:125

FRAME #1

Fire Emergency Egress Map:

