
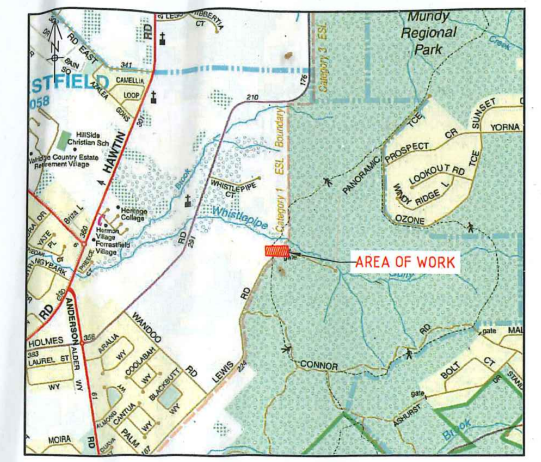


4500-01-01/A

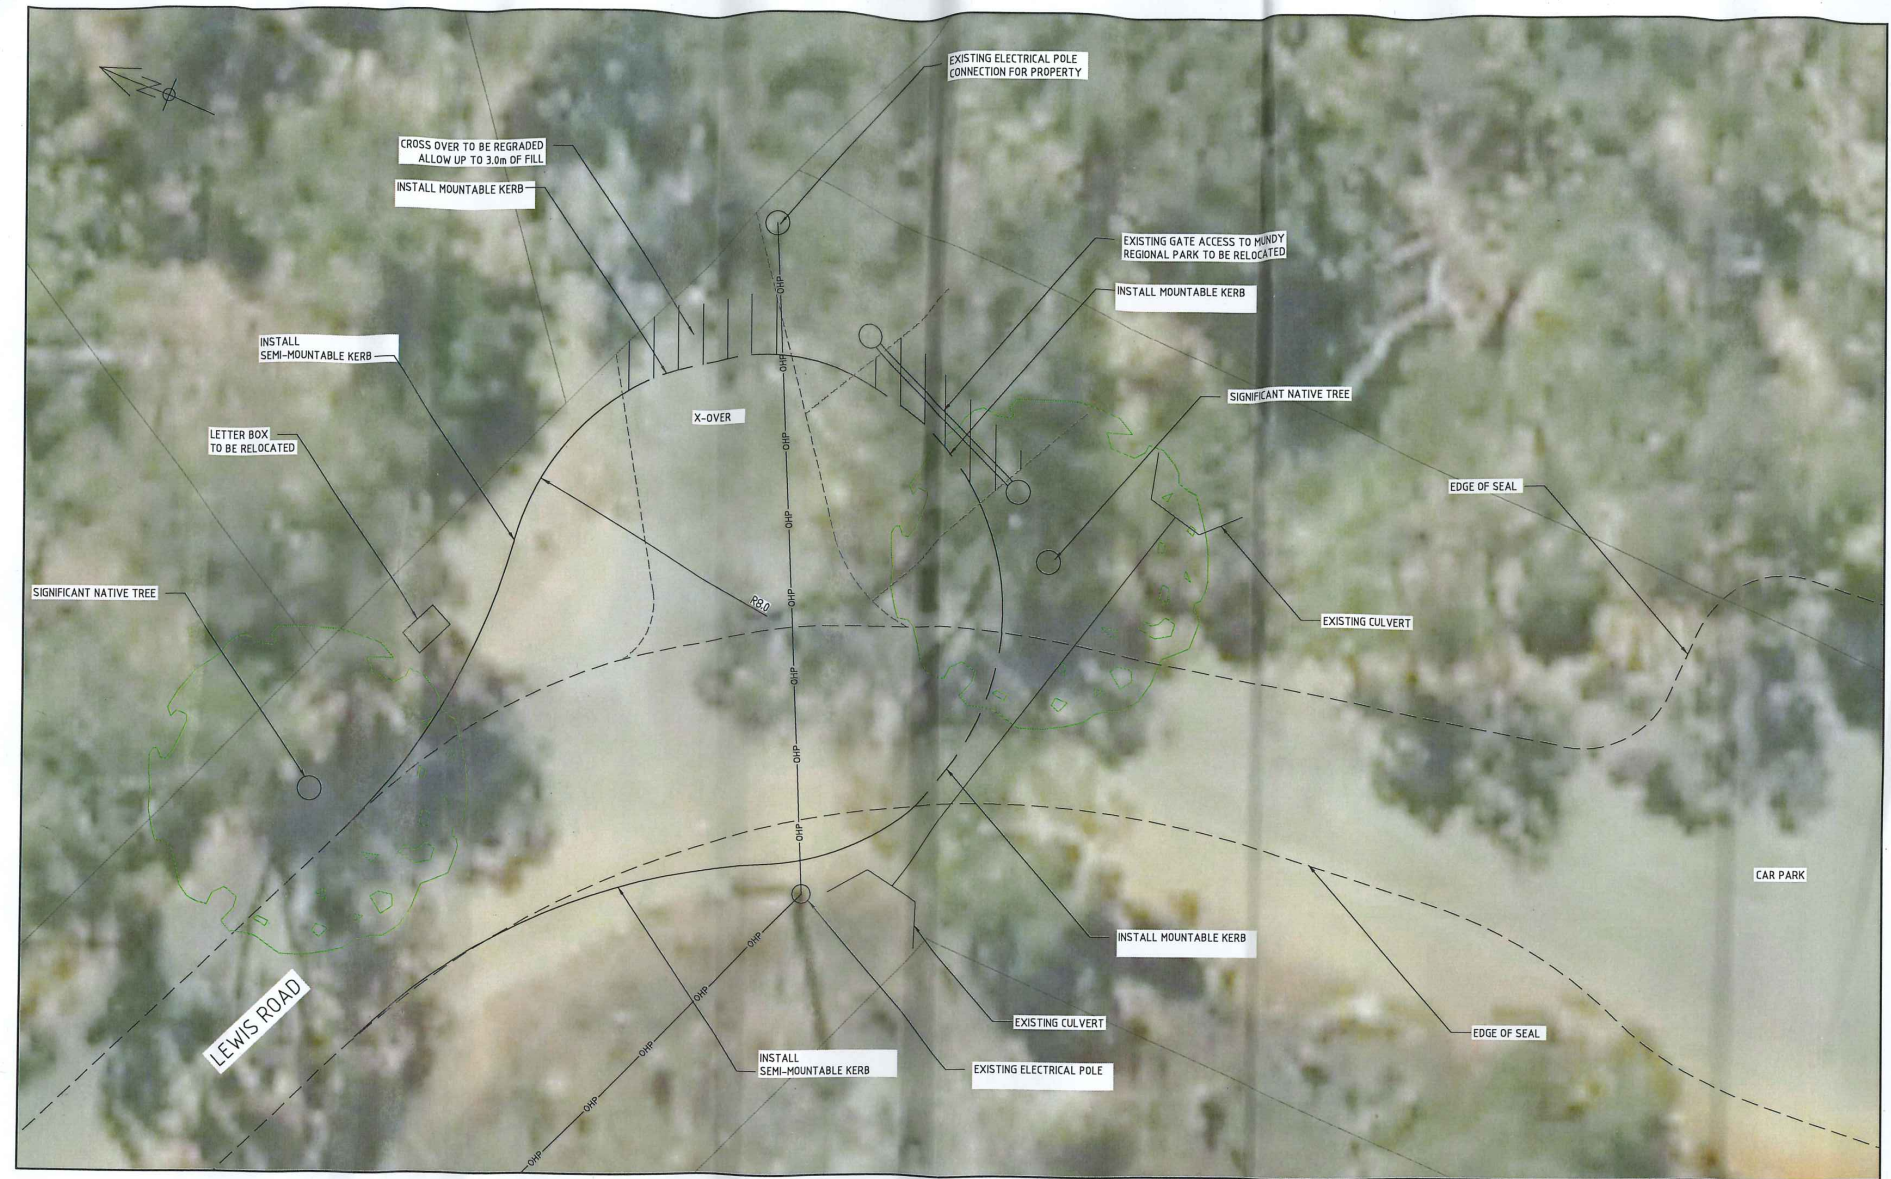

LOCALITY PLAN

SERVICES:

—DHP— ELECTRICAL

LEGEND:

EXISTING

PROPOSED

SEMI-MOUNTABLE KERB

CADASTRE

GRAVEL REINSTATEMENT

PLAN

WARNING
 SERVICES AND CADASTRAL BOUNDARY LOCATIONS
 ARE ONLY INDICATIVE AND MUST NOT BE USED FOR
 EXCAVATION. THE "ONE CALL 1100" SYSTEM SHALL
 BE USED TO OBTAIN ACCURATE SERVICE LOCATIONS.

NOTES:

1. CADASTRAL INFORMATION APPROXIMATE ONLY.
2. SERVICE LOCATIONS DIAGRAMMATIC ONLY. CONTACT SERVICE AUTHORITIES FOR EXACT IN-GROUND LOCATIONS.
3. KERBING TO BE CONSTRUCTED IN ACCORDANCE WITH CITY OF KALAMUNDA DRGS. 7A TO 7D
4. ALL DISTURBANCES TO EXISTING VERGE RETICULATION AND TURFING TO BE REINSTATEMENT.

city of Kalamunda **ASSET SERVICES**

LEWIS ROAD
 PROPOSED TURN AROUND
 FORRESTFIELD

CONCEPT PLAN

DRIVING No. --- SHEET --- /R/S/SH ORIGINAL Dwg. SIZE

4500-01-01/A **A1**

| No. | REVISION | BY | DATE | AUTH | No. | REVISION | BY | DATE | AUTH | SCALE | DATE | DESIGNED | CHECKED | APPROVED | DESIGNED | CHECKED | APPROVED | Scale | Structure Code | Job No. | |
|-----|----------------------------|----|----------|------|-----|----------|----|------|------|-------|------|-------------|---------|----------|-------------|---------|----------|-------|----------------|---------|------|
| A | ISSUED FOR INTERNAL REVIEW | CE | 15/08/20 | | | | | | | 1:250 | | C. EDMEADES | | | C. EDMEADES | | | | CI | 420 | 3456 |