


PLAN  
SCALE: 1:500

LEGEND:

- |  |  |  |                               |
|--|--|--|-------------------------------|
|  | CADASTRAL BOUNDARY                         |  | EXISTING TELSTRA BOX/PIT      |
|  | EXISTING KERB                              |  | EXISTING SINGLE STREETLIGHT   |
|  | EXISTING FOOTPATH                          |  | EXISTING POWER DOME           |
|  | EXISTING EARTHWORK TOP                     |  | EXISTING ELECTRICAL STRUCTURE |
|  | EXISTING EARTHWORK BOTTOM                  |  | EXISTING DRAINAGE MANHOLE     |
|  | EXISTING CONTOUR MAJOR                     |  | EXISTING GULLY PIT            |
|  | EXISTING CONTOUR MINOR                     |  | EXISTING HEADWALL             |
|  | EXISTING LINE MARKING                      |  | EXISTING HYDRANT GROUND       |
|  | EXISTING ELECTRICAL CABLE (OVERHEAD POWER) |  | EXISTING CULVERT PIPE         |
|  | EXISTING ELECTRICAL CABLE (HIGH TENSION)   |  | EXISTING W BEAM               |
|  | EXISTING COMMUNICATIONS                    |  | EXISTING SEWERAGE MANHOLE     |
|  | EXISTING SIGN                              |  | EXISTING MAIL BOX             |
|  | EXISTING MULTIPLE SIGNS                    |  | EXISTING STEEL WIRE ANCHOR    |
|  | EXISTING BOLLARD                           |  |                               |
|  | EXISTING TREE                              |  |                               |

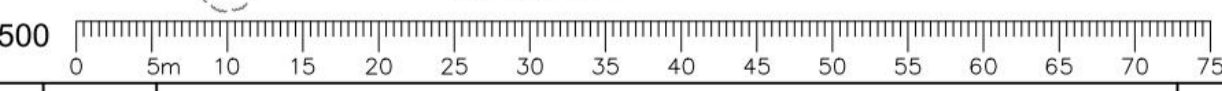

- |  |   |
|--|---|
|  | PROPOSED KERB                           |
|  | PROPOSED FOOTPATH                       |
|  | PROPOSED LINEMARKING (INDICATIVE)       |
|  | PROPOSED THERMOPLASTIC PAVEMENT MARKING |
|  | PROPOSED PRAM RAMP                      |

**ROAD MARKING CONSTRUCTION DETAILS**

SEPARATION LINE (80mm WIDE LINE)	
GIVEWAY/HOLD LINE (100mm WIDE LINE - UNOI)	
LANE LINES - UNBROKEN (80mm WIDE)	
- BROKEN (80mm WIDE)	
EDGE LINE - WHITE (100mm WIDE LINE)	
CONTINUITY LINE (100mm WIDE LINE)	
SPECIAL PURPOSE LINE (80mm WIDE LINE)	

**PARKING RESTRICTIONS**

Signed..... Date.....  
Director Infrastructure

Establishment of No Parking, No Stopping and Restricted Parking areas and installation of Parking Prohibition Signs and Line Marking approved in accordance with Delegation No. ENG1 - Determination of Prohibited Parking Areas.



REV	DATE	DESCRIPTION	BY	CHK'D	APP'D
A	19.12.25	CONCEPT DESIGN	J.W	A.T	M.W

**GENERAL NOTES**

- THIS DRAWING ALWAYS REMAINS THE PROPERTY OF THE CITY OF KALAMUNDA AND MUST NOT BE RETAINED OR REPRODUCED WITHOUT PERMISSION.
- IN THE ABSENCE OF THE APPROVED SIGNATURE (ie MANAGER ASSET PLANNING & DELIVERY) THIS DRAWING SHALL BE TREATED AS PRELIMINARY.
- ALL DIMENSIONS ARE IN METRES UNLESS NOTED OTHERWISE.
- ANNOTATED DIMENSIONS SHALL ALWAYS TAKE PRECEDENCE OVER SCALED DISTANCES.

**NOTE:**  
ALL WORKS SHALL BE IMPLEMENTED IN ACCORDANCE WITH THE CITY'S SPECIFICATIONS, CONTRACTUAL CONDITIONS AND INDUSTRY BEST PRACTICE. ANY CONFLICTS, OMISSIONS, ISSUES OR VARIATIONS ARE TO BE BROUGHT TO THE IMMEDIATE ATTENTION OF THE PROJECT DESIGNER.

**City of Kalamunda**

**DESIGN & SURVEY**

2 Railway Road Kalamunda WA 6076  
PO Box 42 Kalamunda WA 6926  
Western Australia

Telephone 08 9257 9999  
Facsimile 08 9293 2715  
Online www.kalamunda.wa.gov.au

DESIGN	DATE	SCALE
A.T	19.12.2025	HORIZ. 1:500 VERT. 1:500
DRAWN	DATE	DATUM
J.W	19.12.2025	AHD
CHECKED	DATE	GRID SYSTEM
A.T	19.12.2025	MGA2020
AUTHORISED	DATE	JOB NUMBER
M.W	19.12.2025	305002029

PROJECT  
**WELSHPOOL ROAD EAST AND LEWIS ROAD ROADABOUT**

PERTH

DRAWING TITLE  
**ROAD INTERSECTION IMPROVEMENTS**

GENERAL ARRANGEMENT

PLAN No	REV
305002029-STN-00-222-SK-CI-004 - A	
CONCEPT	A1
MANAGER ASSET DELIVERY	
RORY S.	DATE