




- LEGEND:**
- DENOTES NEW SINGLE LEAF BRICK WALL
  - DENOTES RAKED JOINT FACE BRICK WHERE NOT TILED
  - DENOTES NEW CAVITY BRICK WALL
  - DENOTES RAKED JOINT FACE BRICK EXTERNAL CEMENT RENDER WITH TILE INTERNAL TO WET AREAS
  - DENOTES EXISTING SINGLE LEAF BRICK WALL
  - DENOTES EXISTING CAVITY BRICK WALL
  - DENOTES NEW TILED FLOORS, CONCRETE SLABS TO TILED FLOORS TO TYPICALLY HAVE 40 SET DOWNS TO ALLOW SCREEDED FALLS TO WASTES TO CODE
  - DEMOLITION SHOWN DASHED - DEMOLITION INCLUDES WALLS, DOORS AND FRAMES, FIXTURES AND FITTINGS, CEILINGS, BENCHES AND CUT OUT OF CONCRETE FLOORS FOR NEW WORKS. MAKE GOOD TO ALL REMAINING SURFACES
  - DENOTES FINISHED LEVELS
  - DENOTES EXISTING SPOT LEVELS
  - MH - CEILING MANHOLE
  - SHR - SHOWER
  - M - MIXER TAP
  - R - SHOWER ROSE
  - GR - GRAB RAIL
  - CS - CLEANER'S SINK
  - EX - EXISTING
  - ERS - ELECTRIC OPERATED ROLLER SHUTTER
  - FW - FLOOR WASTE
  - WC - TOILET SUITE
  - WB - WALL BASIN
  - RWDP - RAINWATER DOWNPIPE
  - FZ/FZ - FRIDGE / FREEZER
  - HC - HOSE COCK
  - ND - NORMALLY HELD CLOSED DOOR LEAF
  - (NIC) - NOT IN CONTRACT
  - (TBC) - TO BE CONFIRMED

- NOTES**
- CONTRACTOR TO ADEQUATELY SUPPORT WALLS, BEAMS, ROOF AND OTHER STRUCTURE OR BUILD IN NEW LINTELS, BEAMS OR NEW WALLS PRIOR TO DEMOLITION.
  - ALL DEMOLITION WORK INCLUDES MAKING GOOD TO ADJOINING REMAINING FLOOR, WALL AND CEILINGS INCLUDING SKIRTINGS, CORNICES, JOINERY AND THE LIKE.
  - DEMOLITION INCLUDES REMOVAL OF REDUNDANT ELECTRICAL SERVICES. REFER TO ELECTRICAL CONSULTANTS DOCUMENTATION FOR NEW LAYOUT.
  - DEMOLITION INCLUDES REMOVAL OF REDUNDANT HYDRAULIC AND GAS SERVICES INCLUDING CAPPING AND SEALING WHERE EXISTING IS MODIFIED FOR NEW LAYOUT.
  - ALL LOOSE FURNITURE REMOVED BY CITY OF KALAMUNDA PRIOR TO THE COMMENCEMENT OF WORKS.
  - CHASE WALLS AS REQUIRED TO ALLOW NEW AND ALTERED HYDRAULIC, ELECTRICAL AND MECHANICAL SERVICES INSTALLATION. REFER TO ELECTRICAL DRAWINGS FOR LOCATION.


**5 DETAIL** 1:10  
A02 TYPICAL BARRIER KERB

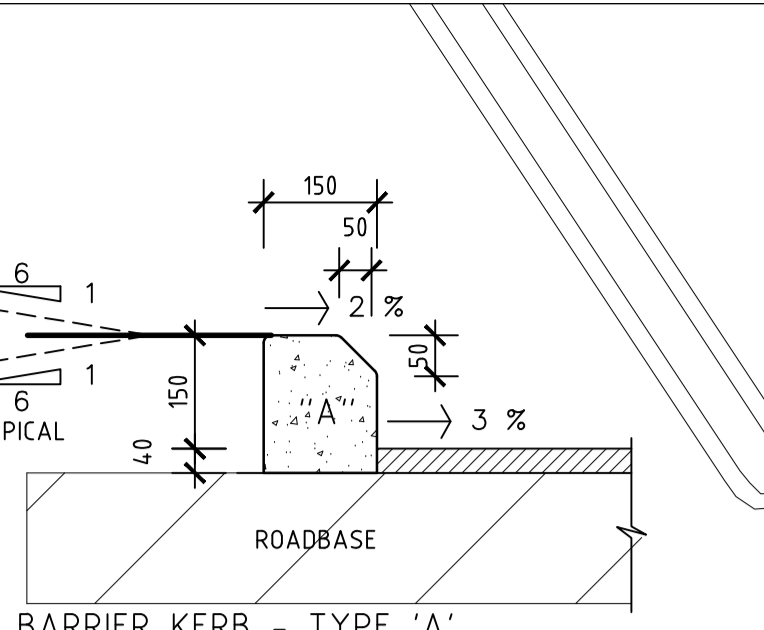


**PLAN** 1:100 @ A1

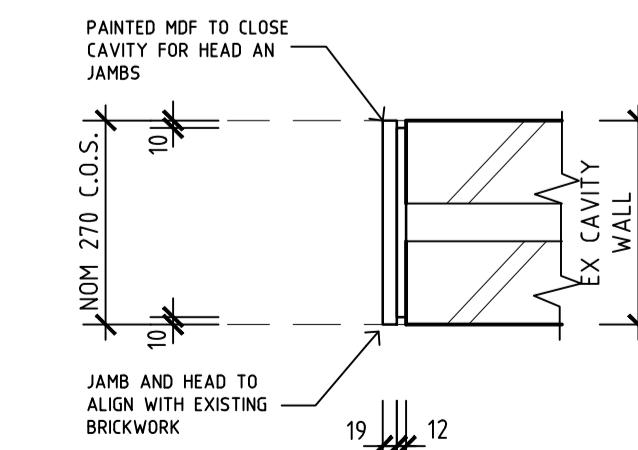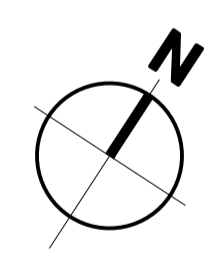


**1 DETAIL** 1:10  
A02 JAMB LINING

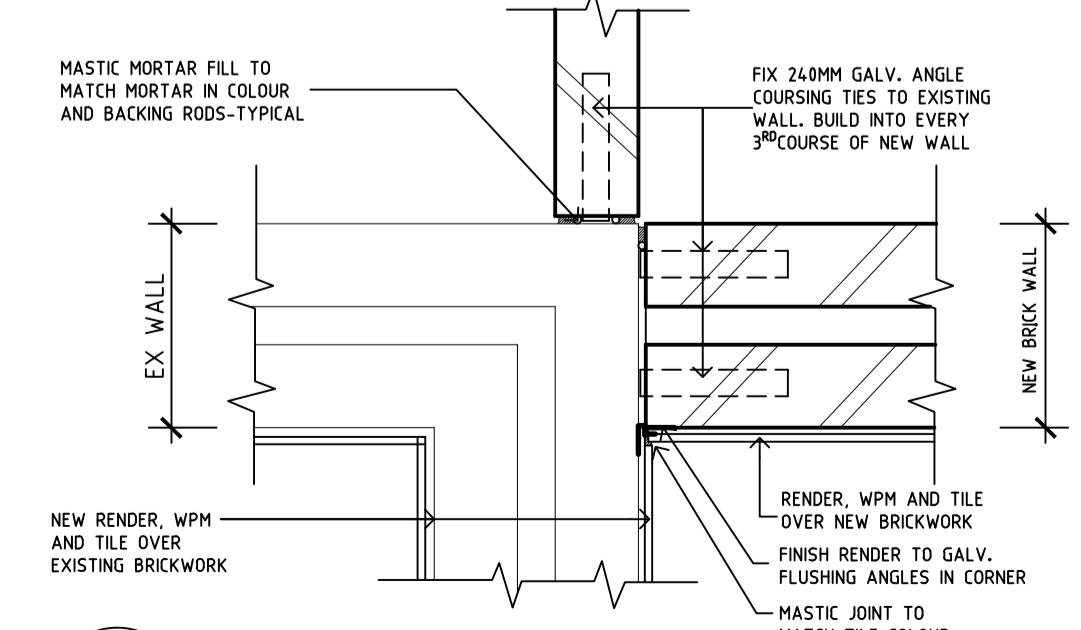

**2 DETAIL** 1:10  
A02 NEW BRICKWORK TO EXISTING

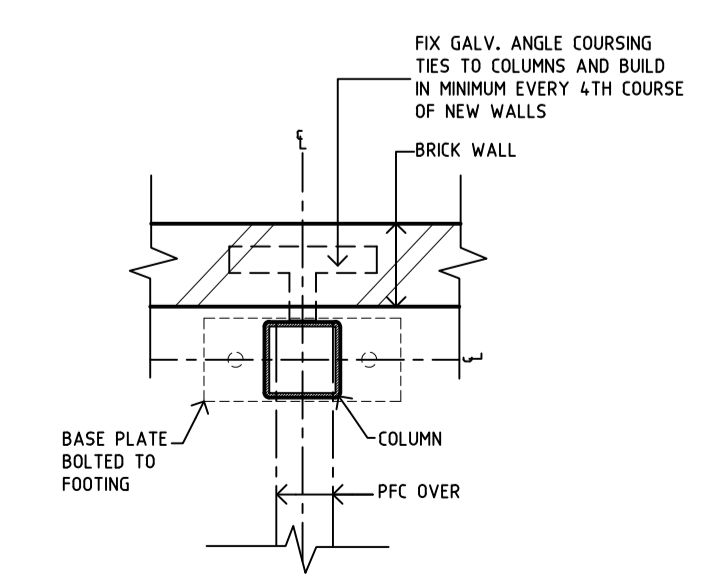

**3 DETAIL** 1:10  
A02 NEW BRICKWORK TO COLUMN

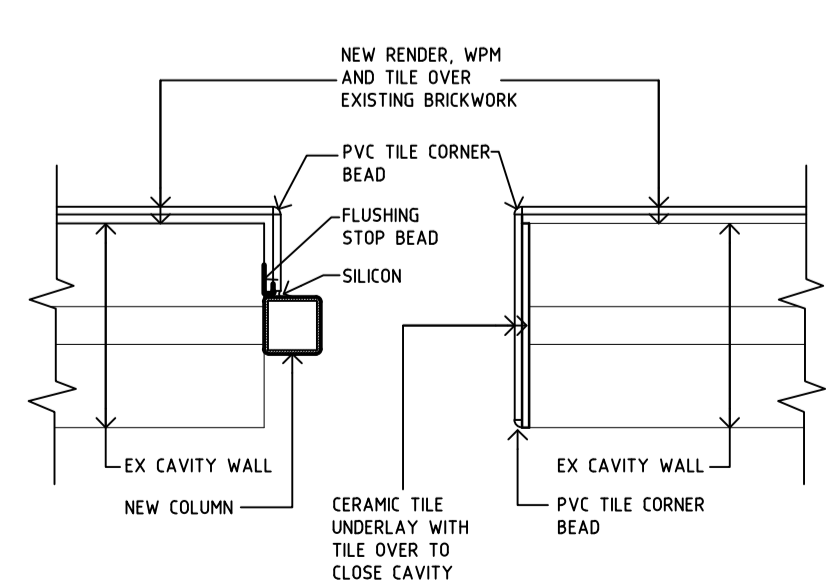

**4 DETAIL** 1:10  
A02 TILED OPENING

Trevenny PTY LTD ATF Chudleigh Family Trust ABN: 69 116 630 744 TRADING AS  
**ALLAN DAVIES & TREVOR CHUDLEIGH ARCHITECTS**  
 22a THE CRESCENT, MIDLAND, WESTERN AUSTRALIA 6056 ARCHITECT'S REGISTRATION NO 2384  
 TEL: (08) 9250 1811 FAX: (08) 9250 1844 EMAIL: solararch@inet.net.au WEBSITE: www.solararch.com.au

TREVOR CHUDLEIGH REG No 1616, MOB: 0409 556 256

**PROJECT:** CITY OF KALAMUNDA  
 PAT MORAN RESERVE - ALTERATIONS AND ADDITIONS  
 KOSTERA OVAL  
 3 RECREATION ROAD - KALAMUNDA

**DRAWING NO:** 20 383 A02 **REV NO:** C  
 Not to be used for construction unless signed as approved.  
 Scale: 1:100 @ A1 Date: NOVEMBER 2020 Drawn: DMF Design: DMF Datum: AHD

No.	Date	Revision	By
0	06.11.20	PRELIMINARY SCHEMATIC ISSUE	DMF
A	03.12.20	PRELIMINARY ISSUE	DMF
B	05.02.21	ISSUE FOR APPROVALS	DMF
C	23.02.2021	ISSUE FOR APPROVALS AND TENDER	DMF

**NOTES:** COPYRIGHT OF ALL THIS DRAWING IS RESERVED BY THE CONSULTANT. THIS DRAWING SHALL BE READ IN CONJUNCTION WITH ALL OTHER RELEVANT DRAWINGS RELATING TO THE PROJECT FOR ACCURATE CO-ORDINATION OF SERVICES. THE CONTRACTOR SHALL BE RESPONSIBLE FOR SITE CHECKING ALL DIMENSIONS BEFORE PREPARATION OF WORKING DRAWINGS OR COMMENCEMENT OF WORK. THIS DRAWING IS THE PROPERTY OF THE CONSULTANT AND SHALL BE RETURNED UPON REQUEST.